



# ROOF TYPES (engineered trusses)

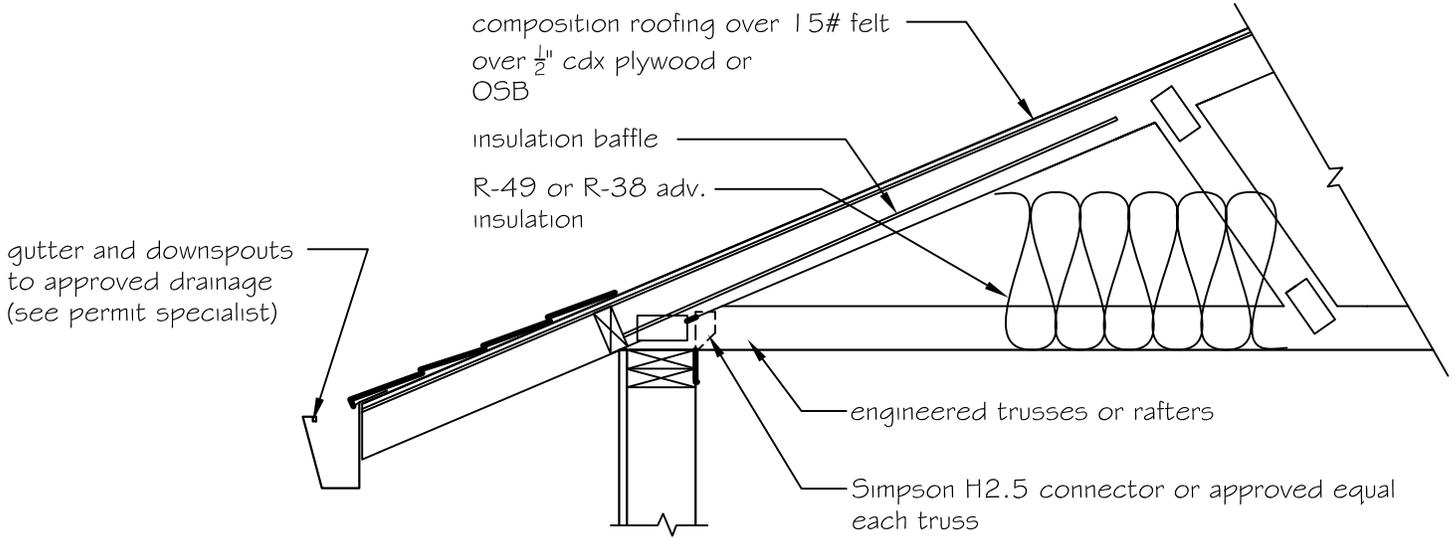

1  
9

## ROOF TRUSSES (ENGINEERED)

scale-  $\frac{3}{4}$ " = 1'-0"

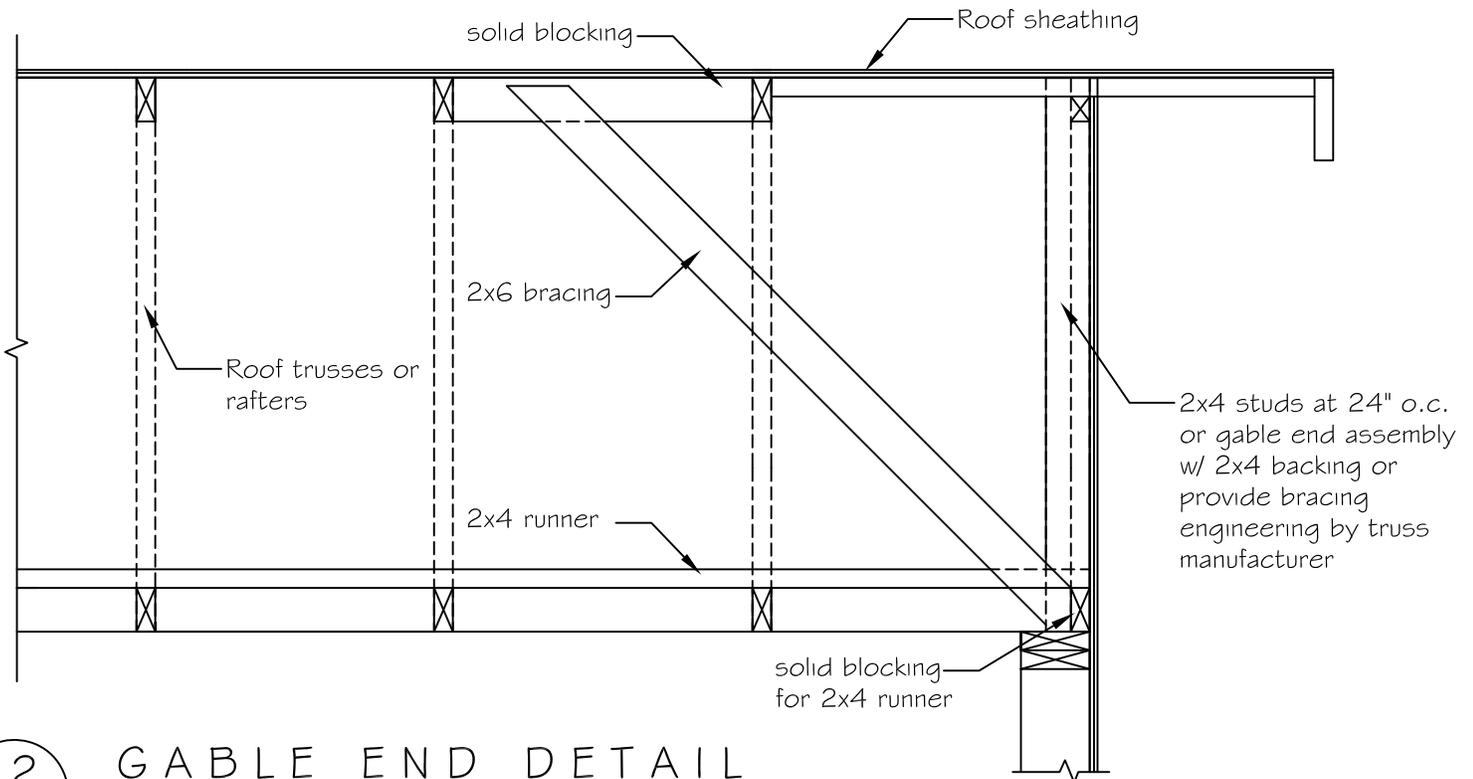

2  
9

## GABLE END DETAIL

scale-  $\frac{3}{4}$ " = 1'-0" (trusses shown- conventionally framed gable end bracing similar)