


© CLARK LAND DESIGN, PLLC. DATE PLOTTED: Sep. 16, 2015 - 7:26 PM. C:\DRAWING FILES\CLUSERS\JAMES\DOCUMENTS\LA PROFESSIONAL\PROJECTS\2014\PROJECTS\14.014 - COUGAR CREEK PARK\DRAWINGS\CONCEPT\14.014.CONCEPT.091615.DWG

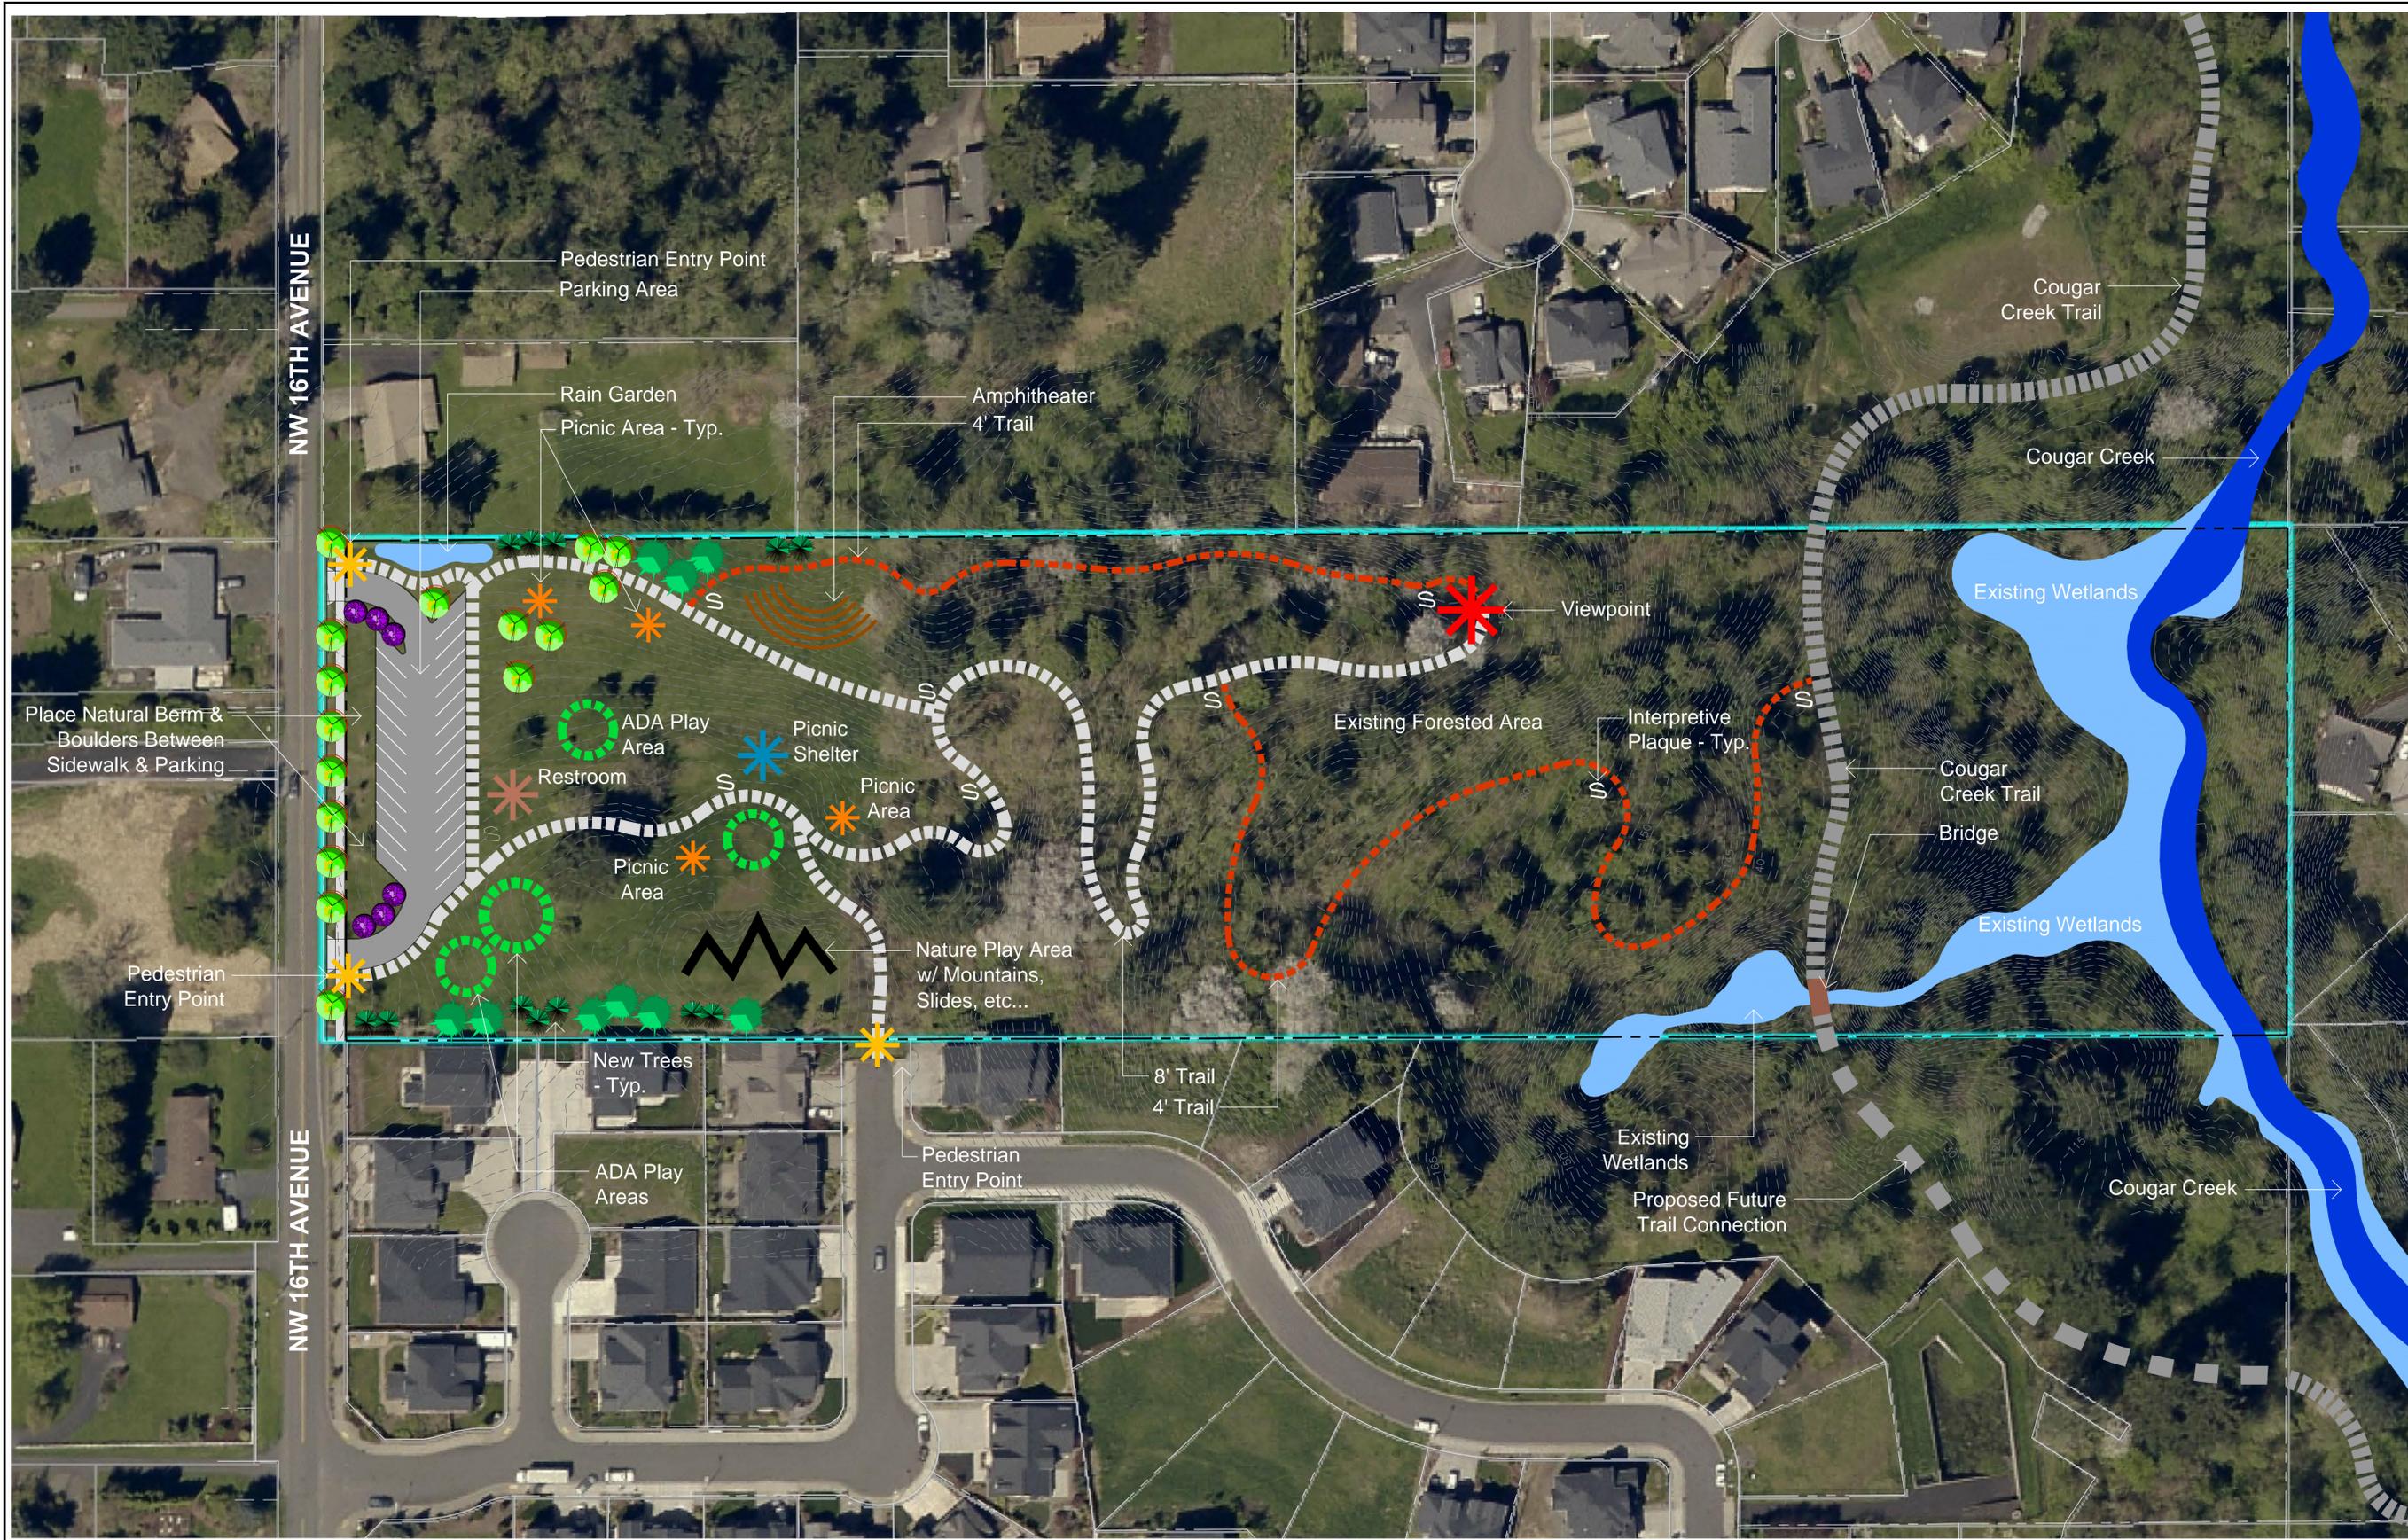

Cougar Creek Woods Community Park
 11515 NW 16th Avenue
 Vancouver, WA 98685

SHEET TITLE
 Proposed Concept Plan (Alternative #3)

REUSE OF DOCUMENTS
 This document, and the ideas and designs incorporated, as an instrument of professional service is the property of Clark Land Design, PLLC and is not to be used, in whole or in part, for any reason without the written authorization of Clark Land Design, PLLC.

DATE	ISSUE
05-06-2014	Concept
REVISION	
09-18-2015	

DRAWN BY JAC
CHECKED BY JAC

JOB #: 1.14.014

SCALE: 1" = 50'-0"


SHEET NUMBER
1

PROPOSED CONCEPT PLAN AS DEVELOPED IN COLLABORATION WITH



FELIDA NEIGHBORHOOD ASSOCIATION & BOARD

***COMMUNITY MEMBERS WITHIN A 3.5 MILE RADIUS OF SITE (*SURVEY + 27 MAJOR EVENTS)**

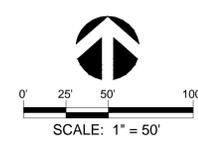

CONCEPTUAL DEVELOPMENT PLAN

1 ACRE PARK PROPERTY

PARK SIGN
STREET TREES
NEW SIDEWALK

REGIONAL TRAILHEAD FOR COUGAR CREEK & SALMON CREEK TRAILS

BLACK CHAIN-LINK FENCE ALONG FRONTAGE
ACCENT TREES
RAIN GARDEN

PARKING LOT (26 STALLS) WITH TWO VAN ACCESSIBLE STALLS
BOLLARDS ENTRY POINTS
EVERGREEN TREE SCREEN

ACCESSIBLE RESTROOM (SAME AS FELIDA PARK)
12' ACCESSIBLE PERVIOUS ASPHALT PATHS & MAINTENANCE ROADS
6' ACCESSIBLE PERVIOUS ASPHALT PATHS
ACCESSIBLE PLAY AREA W/ PLAY EQUIPMENT
PICNIC AREA

1 ACRE DEVELOPED AREA

TRI- MOUNTAIN NATURE PLAY AREA (SLIDES, CLIMBING, BRIDGE, DRY STREAM, ETC...)
ACCESSIBLE NATURE PLAY AREA (BOULDERS, STUMPS, LOGS, ETC...)
PICNIC SHELTER (SAME AS FELIDA PARK)
ACCESS POINT WITH BOLLARDS
AMPHITHEATER / OUTDOOR CLASSROOM
SPLIT RAIL FENCE

8' ACCESSIBLE PERVIOUS ASPHALT PATHS

- INTERPRETIVE PLAQUES LOCATED THROUGHOUT
- 2-3 DEAD TREES TO BE CUT DOWN AND MAY BE USED FOR NATURE PLAY

4' WOOD CHIP PATH

1 ACRE NATURAL FORESTED AREA

VIEWPOINT / OVERLOOK

WETLANDS / SPRINGS


COUGAR CREEK TRAIL EXTENSION FROM NW 119TH STREET
FOOTBRIDGE W/ HANDRAILS

POSSIBLE FUTURE EXTENSION OF COUGAR CREEK FURTHER SOUTH

STEEP SLOPES

WETLANDS / SPRINGS

COUGAR CREEK

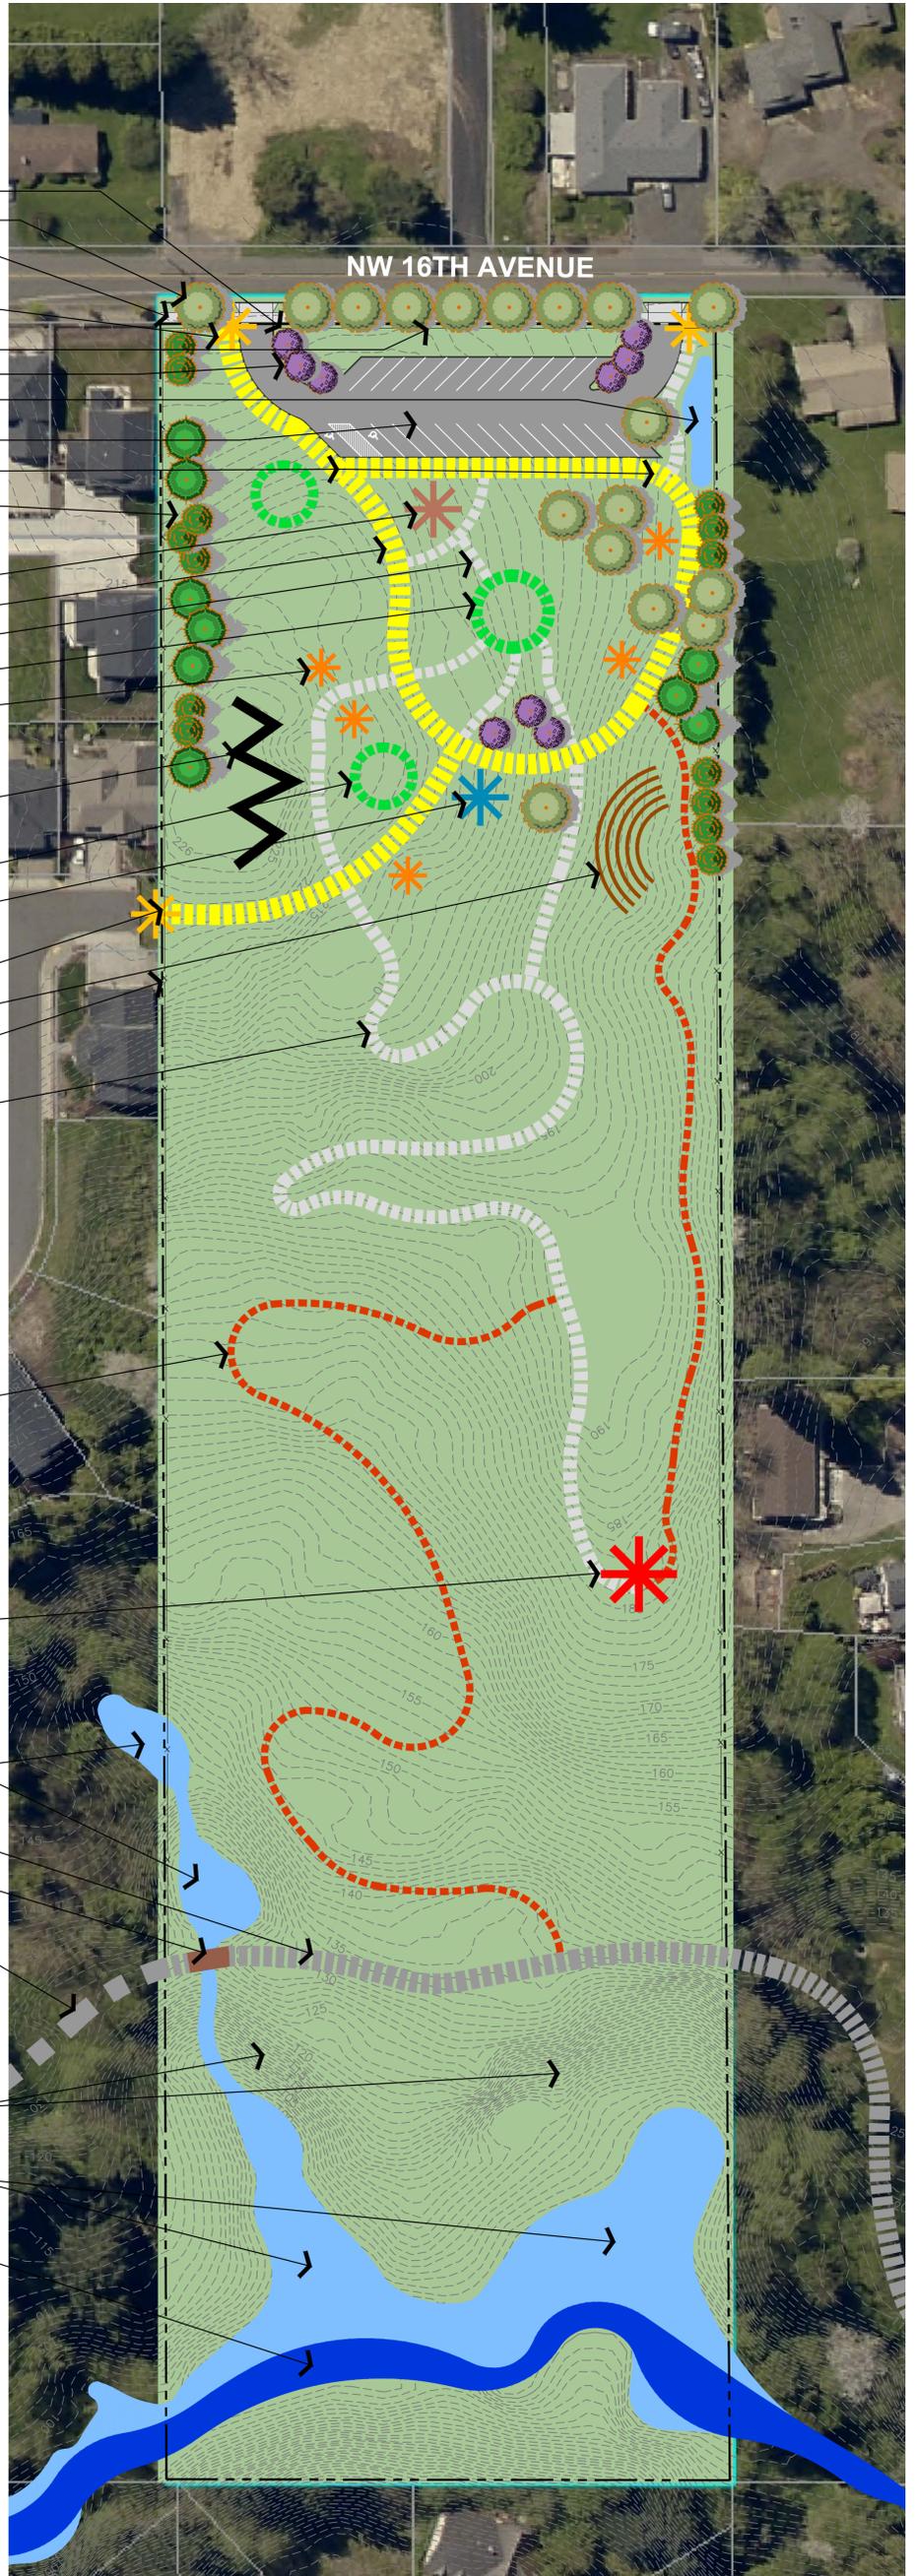

11/15/15
STATE OF WASHINGTON
LICENSED
LANDSCAPE ARCHITECT
JAMES A. CLARK
LICENSE NO. 778
EXPIRES ON



0' 25' 50' 100'
SCALE: 1" = 50'



SHEET NUMBER of	SCALE: 1" = 50'-0"	JOB #: 1-14-014	DRAWN BY: JAC	DATE: 1-12-2015	REVISION	<p>REUSE OF DOCUMENTS</p> <p>This document, and the ideas and designs incorporated, as an instrument of professional service is the property of Clark Land Design, PLLC and is not to be used, copied, or reproduced in any form without the written authorization of Clark Land Design, PLLC.</p>
			CHECKED BY: JAC	ISSUE	PRELIM	

Cougar Creek Woods
Community Park
 11515 NW 16th Avenue
 Vancouver, WA 98685


Clark Land Design, pllc
 Land Use Planning
 Landscape Architecture
 Development Consulting
10013 NE Hazel Dell Avenue, #177 | Vancouver, WA 98685 | 360.921.4445 | info@clarklanddesign.com

CONCEPTUAL Cougar Creek Trail Extension

EXISTING COUGAR CREEK TRAILHEAD TO SALMON CREEK

CONCEPTUAL CONNECTION TO NW 119TH STREET FOR NEW COUGAR CREEK TRAIL EXTENSION TO THE SOUTH

NEW COUGAR CREEK TRAIL (TRAIL SURFACE TO BE DETERMINED)

COUGAR CREEK

EXISTING WETLANDS

WOOD CHIP PATH TO COUGAR CREEK WOODS PARK


COUGAR CREEK WOODS PARK PROPERTY

WETLANDS / SPRINGS

FOOTBRIDGE W/ HANDRAILS

POSSIBLE FUTURE EXTENSION OF COUGAR CREEK FURTHER SOUTH

POSSIBLE FUTURE EXTENSION OF COUGAR CREEK FURTHER SOUTH

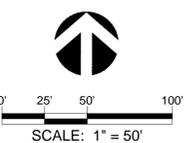

11/15/15
STATE OF WASHINGTON
LICENSED
JAMES A. CLARK
LICENSE NO. 778
EXPIRES ON

SHEET NUMBER 1 of 1	SCALE: 1" = 50'-0"	JOB #: 1-14-014	DRAWN BY: JAC	DATE: 11-12-2015	REVISION	<p>REUSE OF DOCUMENTS This document, and the ideas and designs incorporated, as an instrument of professional service as the property of Clark Land Design, PLLC and is not to be used for any other project without the written authorization of Clark Land Design, PLLC.</p>
	CHECKED BY: JAC	ISSUE PRELIM	DATE: 11-12-2015	REVISION		

**Cougar Creek Woods
Community Park**

11515 NW 16th Avenue
Vancouver, WA 98685



Clark Land Design, PLLC
Land Use Planning
Landscape Architecture
Development Consulting

10013 NE Hazel Dell Avenue, #177 | Vancouver, WA 98685 | 360.921.4445 | info@clarklanddesign.com